


12.7 mm
(0.5 in.)

5 mm
(0.2 in.)

0.90 mm
(0.035 in.)

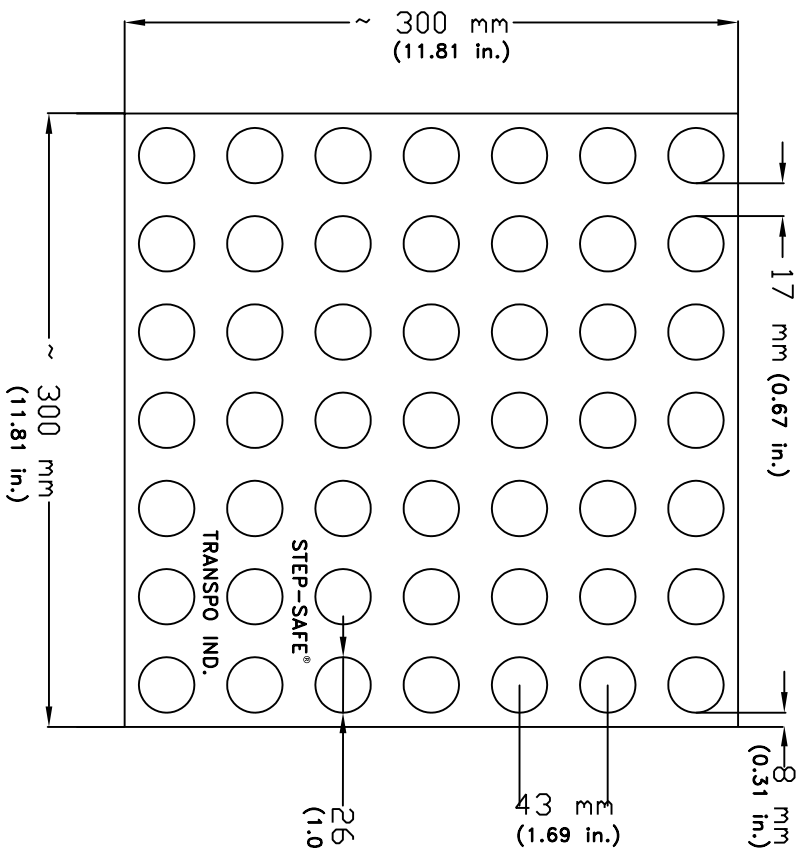


8 mm
(0.31 in.)

43 mm
(1.69 in.)

26 mm
(1.02 in.)

4 mm
(0.16 in.)


2°

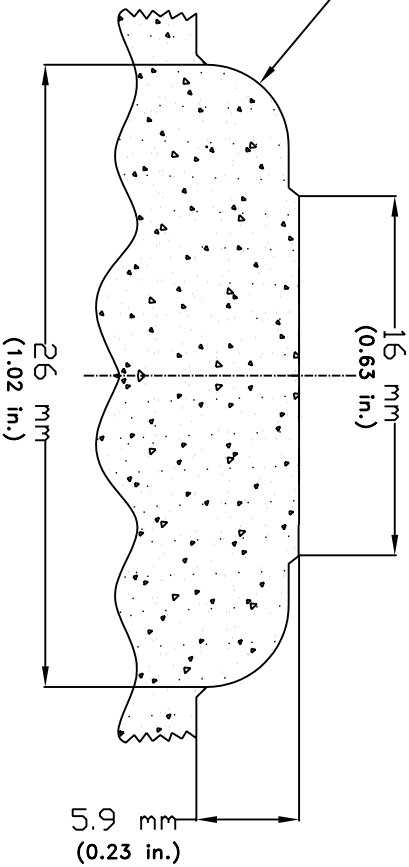

26 mm
(1.02 in.)
Section AA

16 mm
(0.63 in.)

5.9 mm
(0.23 in.)

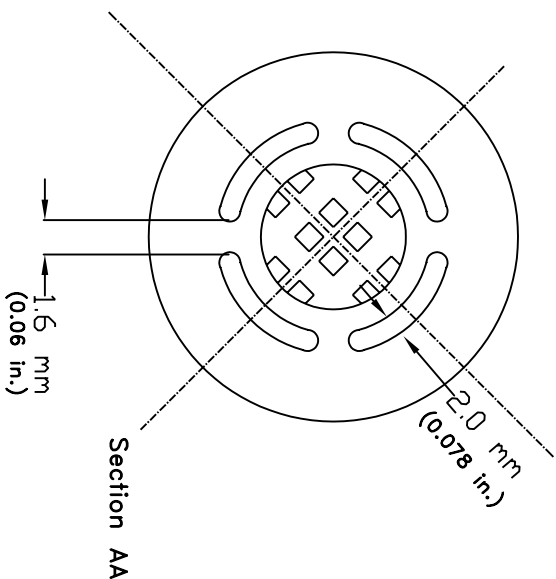

2.0 mm
(0.078 in.)

1.6 mm
(0.06 in.)

Section AA



20 Jones Street
New Rochelle, NY 10801
914-636-1000
www.transpo.com

STEP-SAFE

Truncated Dome Tile

Material: Polymer Concrete

Scale: Not To Scale Date: February 2006

Drawing No. CK 302 Sheet: 1 of 1