


Tile Plan View

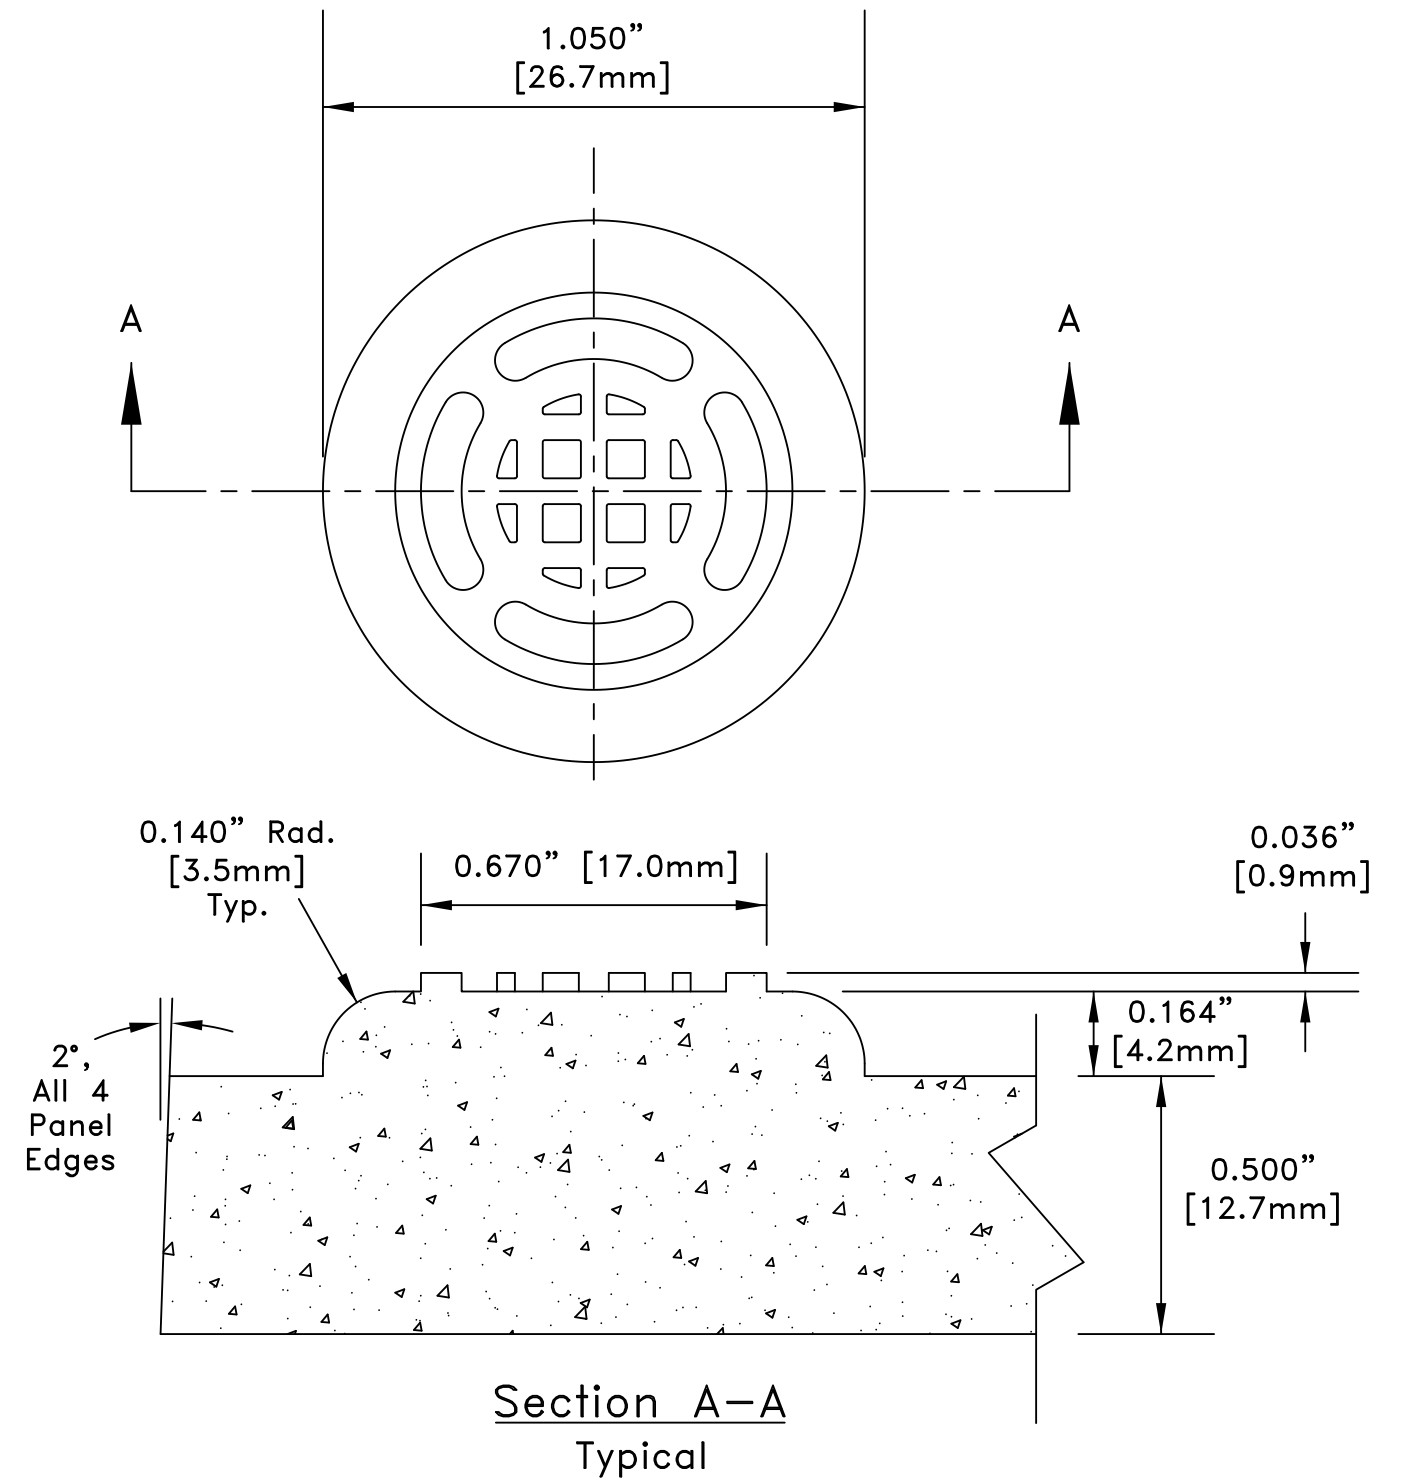

NOTES:

1. All dimensions in inches [millimeters] unless otherwise noted.
2. Tiles are comprised of pre-cast polymer concrete.
3. See Technical Data Sheet for physical properties.

TRANSPO® 20 Jones Street
 INDUSTRIES, Inc. New Rochelle, NY 10801
 914-636-1000
 The Smart Solutions Company www.transpo.com

Step-Safe
 ADA-Compliant Detectable Warning Tile
 24" x 24" ADA Tile Details

Scale: Not To Scale

Date: March 2013

Drawing No. CK-501

Sheet: 1 of 1